



FILE NAME: C:\Users\ashworth\Documents\StAgnes\StAgnes-2013_110_13_CEA\NT
TIME: 11/03/2014 2:54:48 PM

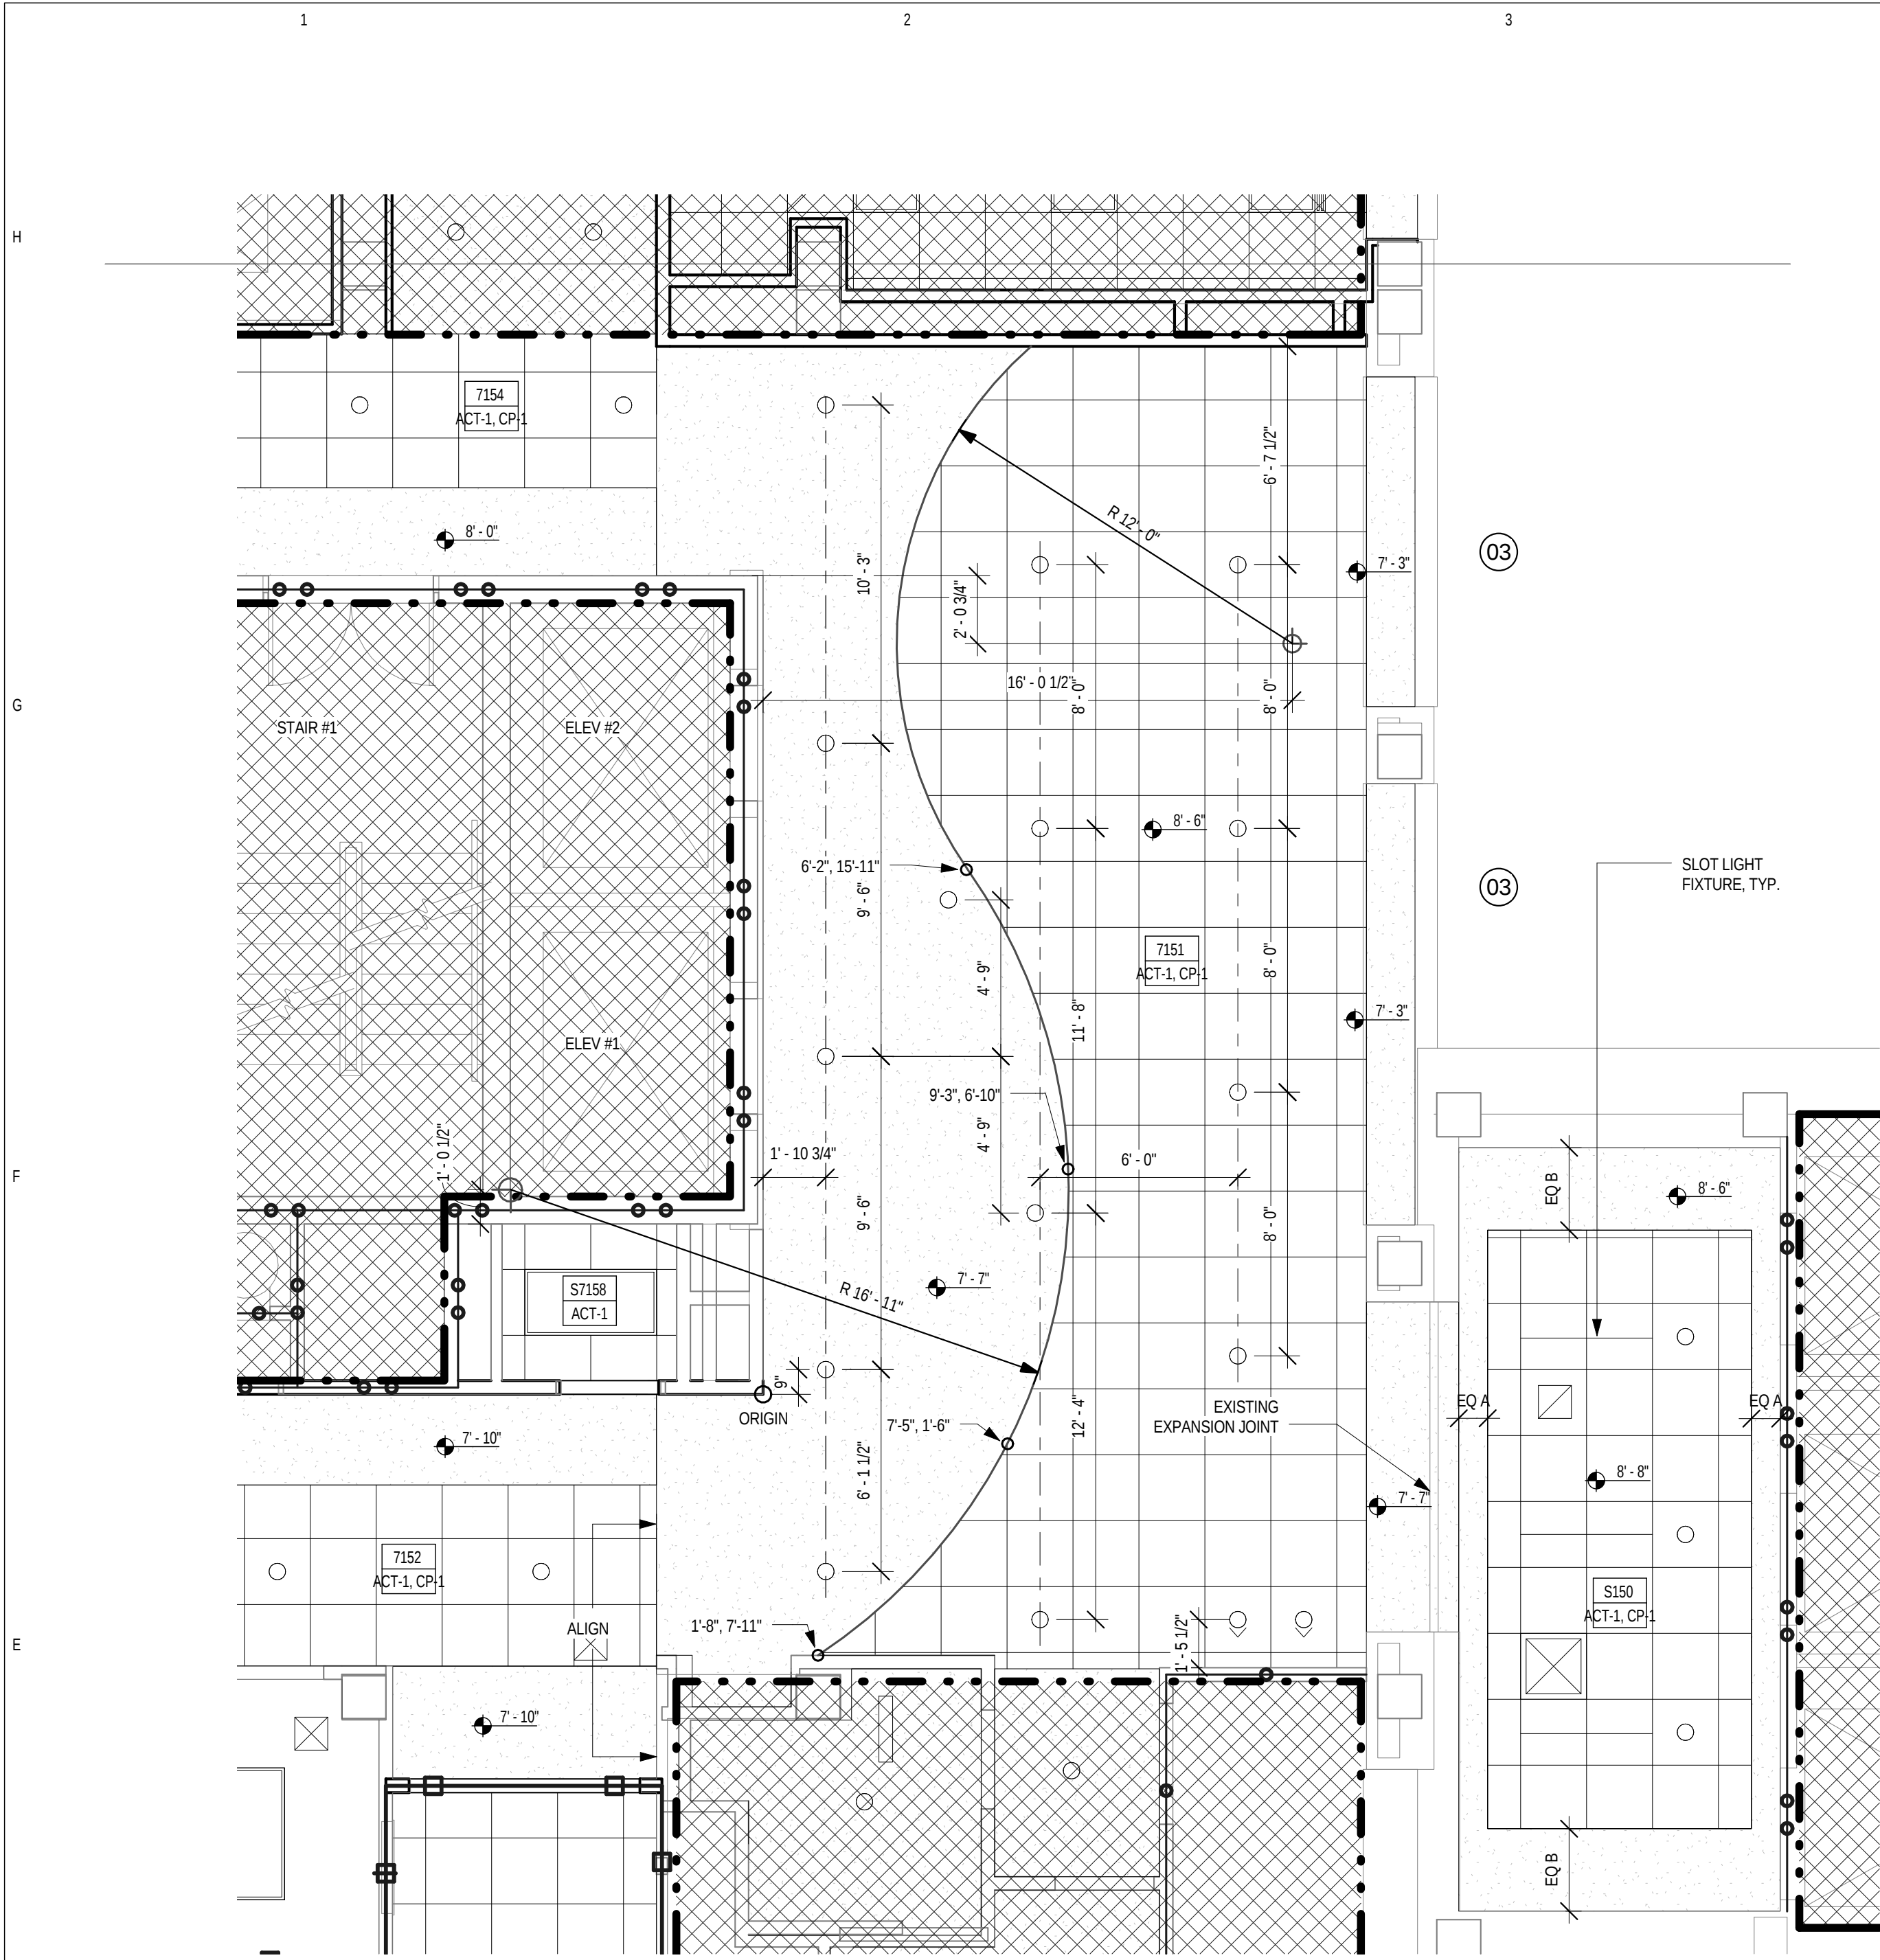

1 REFLECTED CEILING PLAN - LOBBY
1/4" = 1'-0"

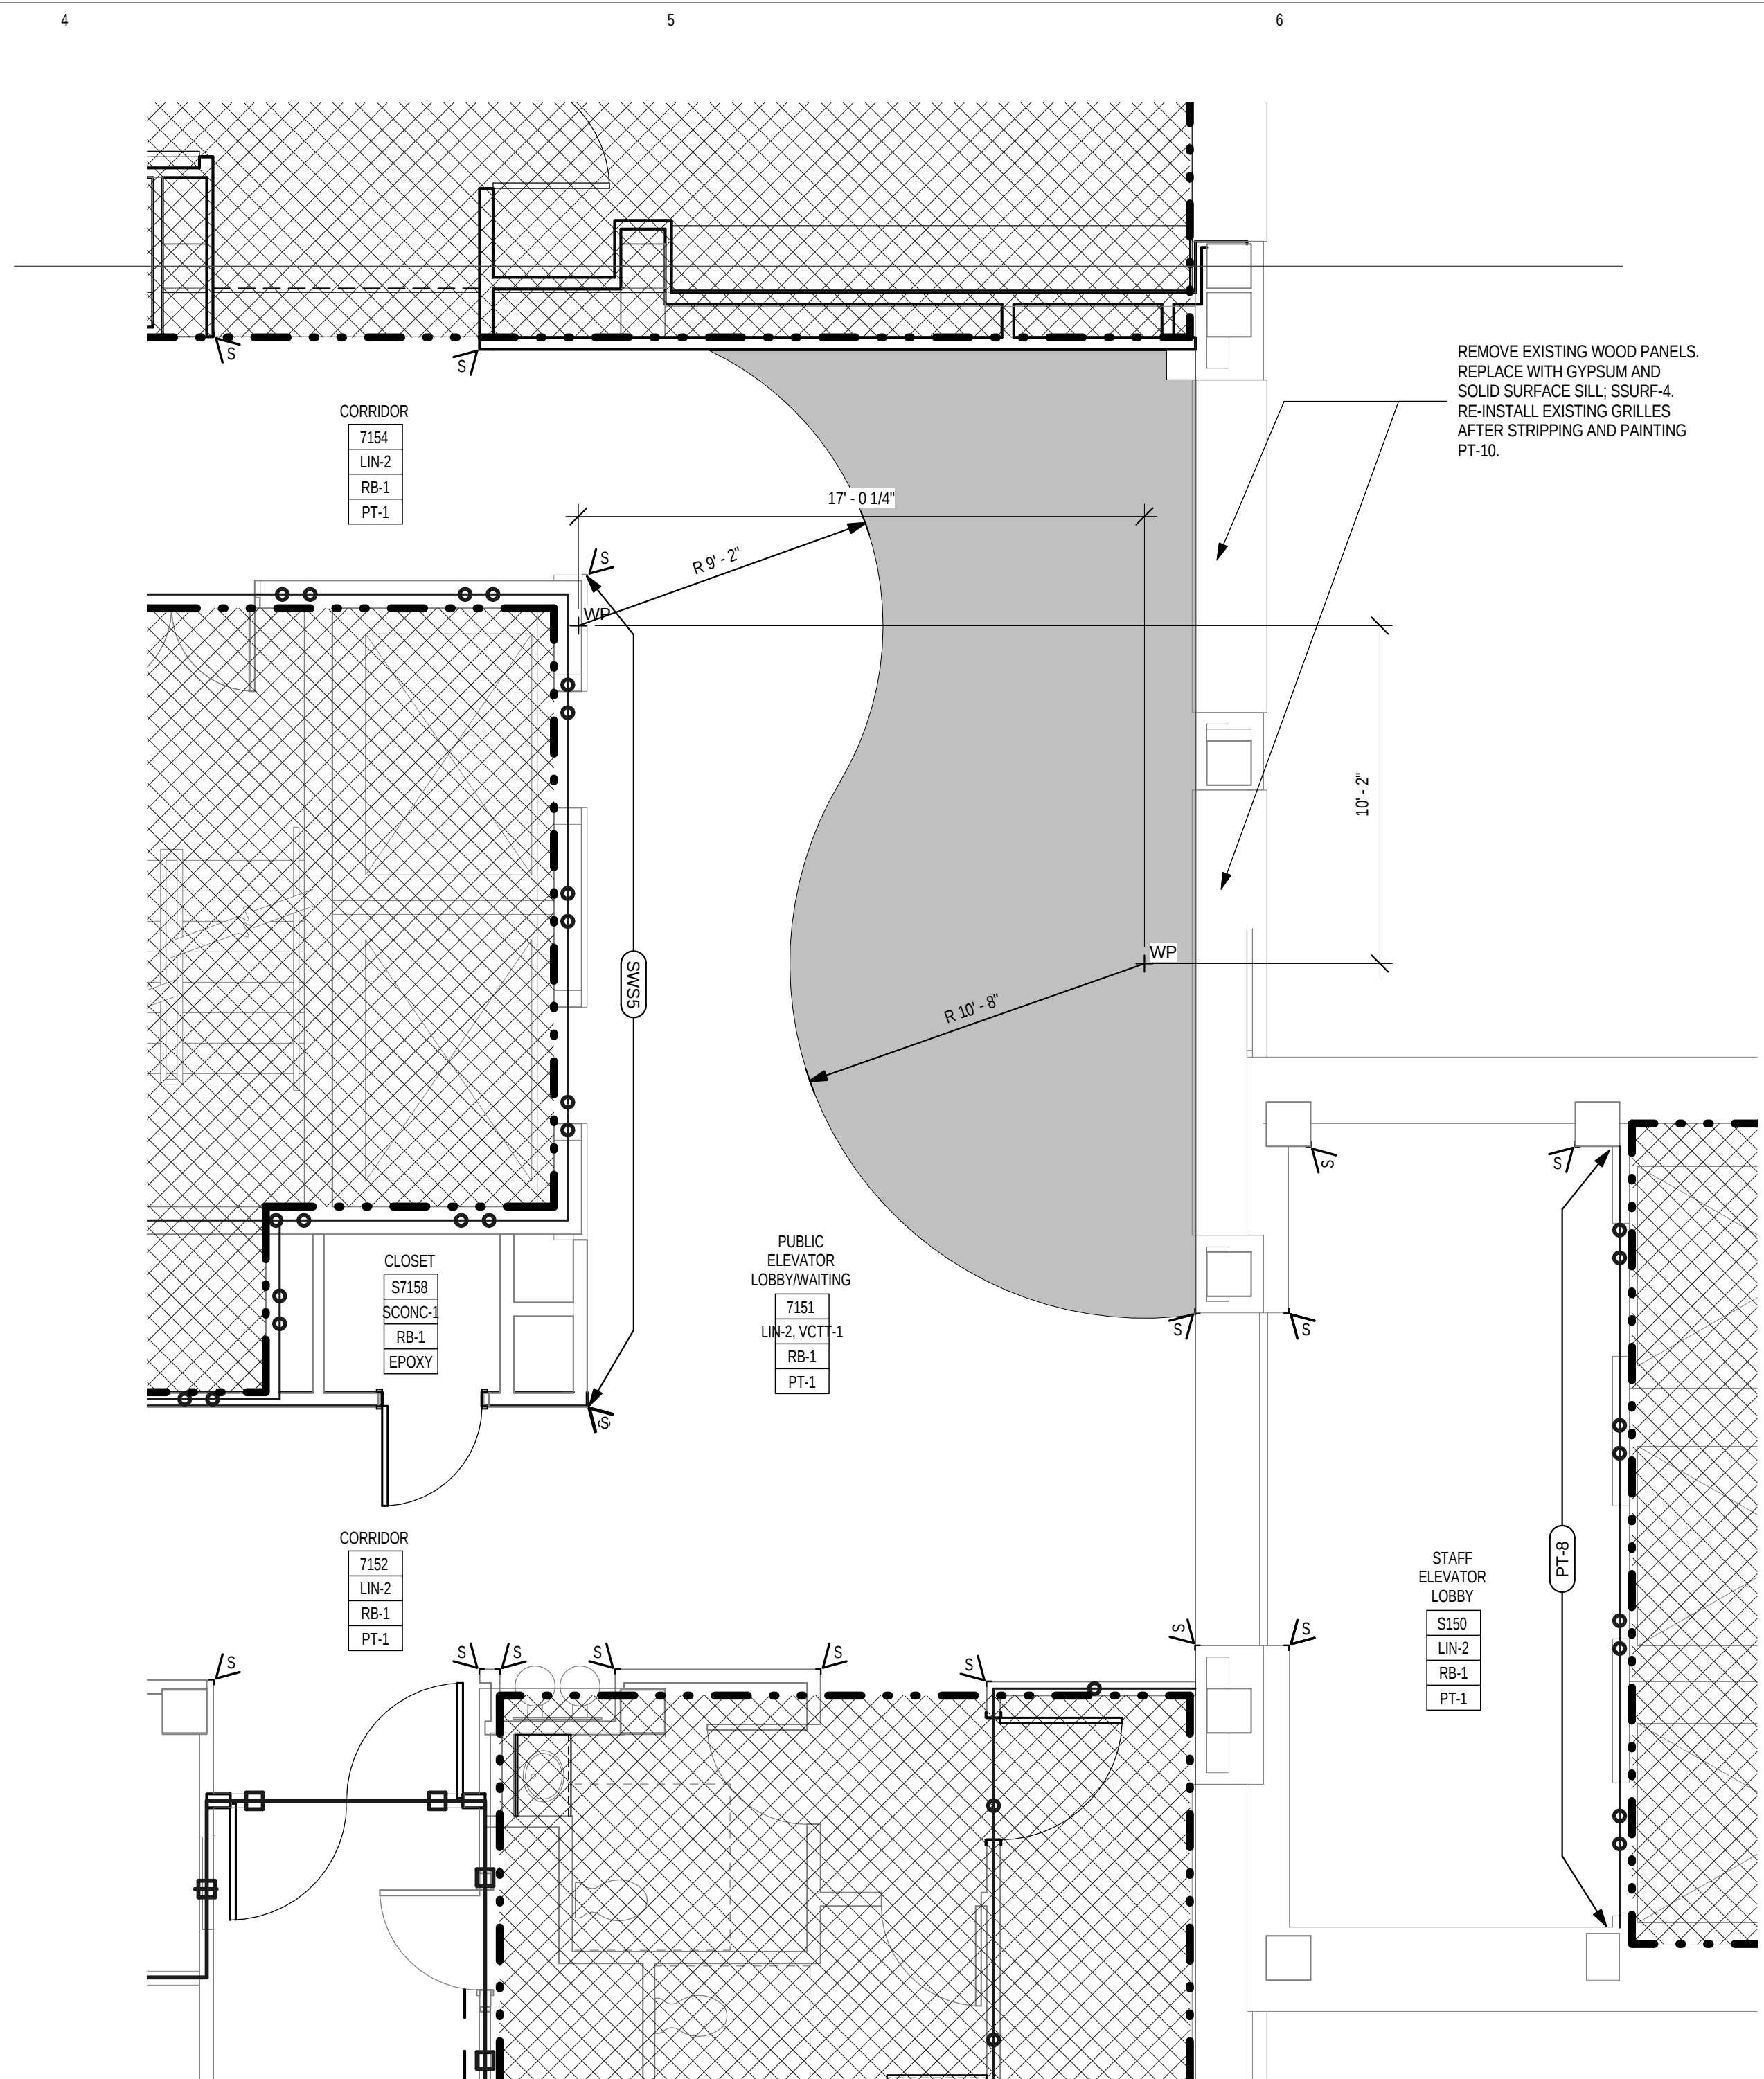

2 NEW WORK & FINISH PLAN - LOBBY
1/4" = 1'-0"

GENERAL NOTES
ENLARGED VIEWS

- REFERENCE "GENERAL NOTES" SHEET FOR NEW WORK, RCP AND FINISH GENERAL NOTES.
- DIMENSIONAL CHANGES IN THE EXISTING FLOOR PLAN. REFERENCE NEW WORK PLANS (EB-A100 SERIES) FOR OVERALL LAYOUT.
- REFERENCE REFLECTED CEILING PLANS (EB-A120 SERIES) FOR OVERALL CEILING LAYOUTS AND KEYNOTES.
- REFERENCE FINISH PLANS (EB-A130 SERIES) FOR OVERALL FINISHES LAYOUT.

FINISH
LEGEND

SEE SPECIFICATIONS FOR FINISH SCHEDULES, FINISH LEGENDS AND FINISH GENERAL NOTES

LIN-1
LINOLEUM ACCENT
COLOR

LIN-2
LINOLEUM FIELD
COLOR

LIN-3
LINOLEUM ACCENT
COLOR

LIN-4
LINOLEUM ACCENT
COLOR

VCT-1
VCT-1

CG-1
CORNER GUARD

HR-1
HAND RAIL

ROOM NAME

XXXX

FLOOR

BASE

WALL

FINISH ROOM TAG

SHOWS GENERAL FINISHES FOR THE ROOM. REFERENCE FINISH PLANS, RCP, ELEVATIONS AND DETAILS FOR ACCENTED FEATURES.

PT-X
ACCENT WALL PAINT

NOTE: FLOOR FINISHES ARE NOT SHOWN IN ROOMS THAT DO NOT HAVE A FLOOR FINISH PATTERN. REFER TO FINISH TAG.



RTKL

RTKL ASSOCIATES INC.

WWW.RTKL.COM
PROJECT NUMBER 20-06052.63

SEAL

CONSULTANT

PROJECT

St. Agnes Hospital
Campus Revitalization
EXISTING BED TOWER 7TH FLOOR -
RENOVATION PACKAGE
SOUTH - 7400 UNIT

CLIENT

900 SOUTH CATON AVENUE
BALTIMORE, MD
21229

ISSUE DRAWING LOG

DATE	DESCRIPTION
01.10.2014	ISSUE FOR BID

ISSUE DATE:
SHEET IDENTIFICATION
TITLE

ENLARGED LOBBY PLANS
& DETAILS

NUMBER

EB-A405-S

© 2013 RTKL ASSOCIATES INC.